




CORTE 09

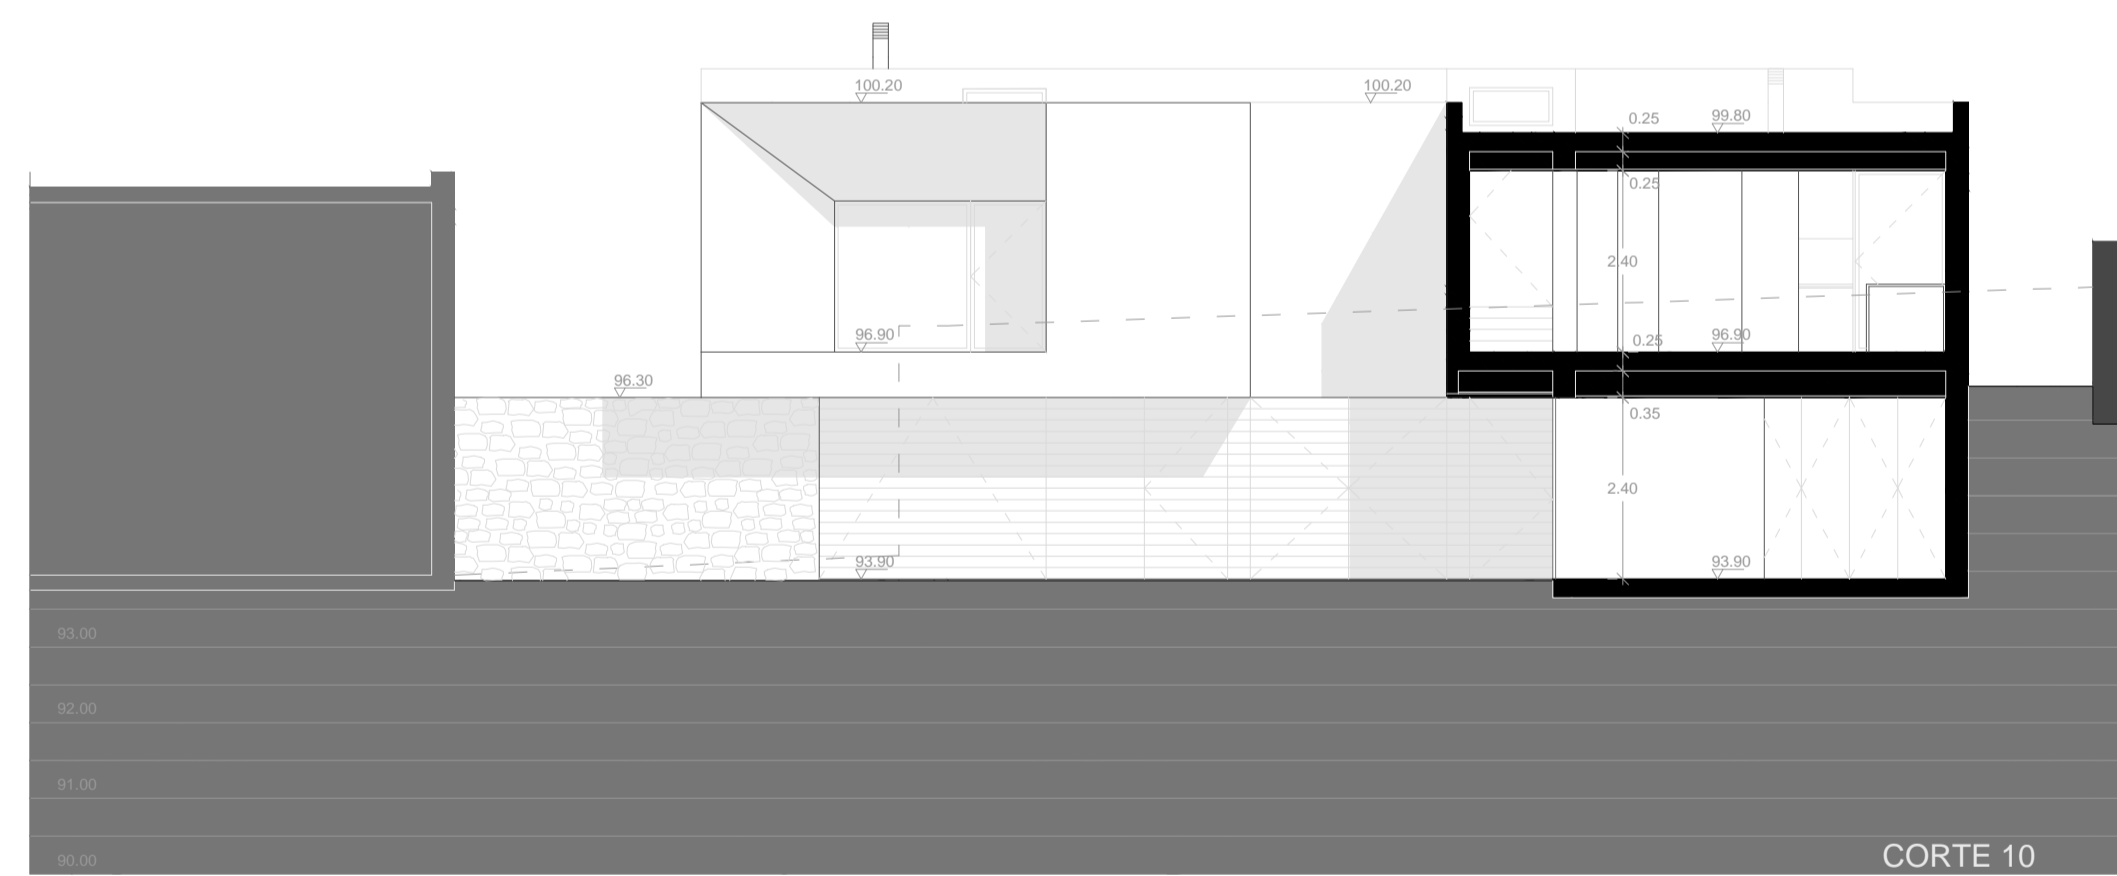

CORTE 10

CASAS S. JOÃO
 VIZELA
 CORTES 09|10 - PROPOSTA
 LICENCIAMENTO

C.08

ESC. 1/100